



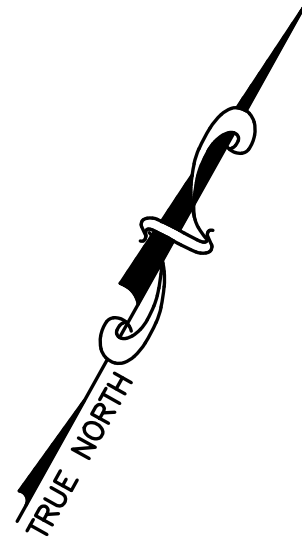


NETWORK TOWERS DISCLAIMER:

- THESE DRAWINGS AND/OR THE ACCOMPANYING SPECIFICATION AS INSTRUMENTS OF SERVICE, ARE THE EXCLUSIVE PROPERTY OF LESSOR/SITE OWNER AND THEIR USE AND PUBLICATION SHALL BE RESTRICTED TO THE ORIGINAL SITE FOR WHICH THEY ARE PREPARED. REUSE, REPRODUCTION OR PUBLICATION BY ANY METHOD, IN WHOLE OR IN PART, IS PROHIBITED EXCEPT BY WRITTEN PERMISSION FROM LESSOR/SITE OWNER.
- ALL MEASUREMENTS AND LOCATION USED IN THIS SITE DESIGN ARE APPROXIMATE AND LESSOR/SITE OWNER MAKES NO REPRESENTATIONS OR WARRANTIES AS TO UNDERGROUND FEATURES, INCLUDING BUT NOT LIMITED TO UTILITIES, ROCK FORMATIONS, ETC. THIS SITE DESIGN SHALL NOT BE USED FOR CONSTRUCTION PURPOSES AND LESSEE SHOULD CONTACT AND UTILIZE A UTILITY LOCATOR SERVICE PRIOR TO COMMENCING CONSTRUCTION TO AVOID SERVICE DISRUPTION TO OTHER USERS AND INJURY OR DEATH.

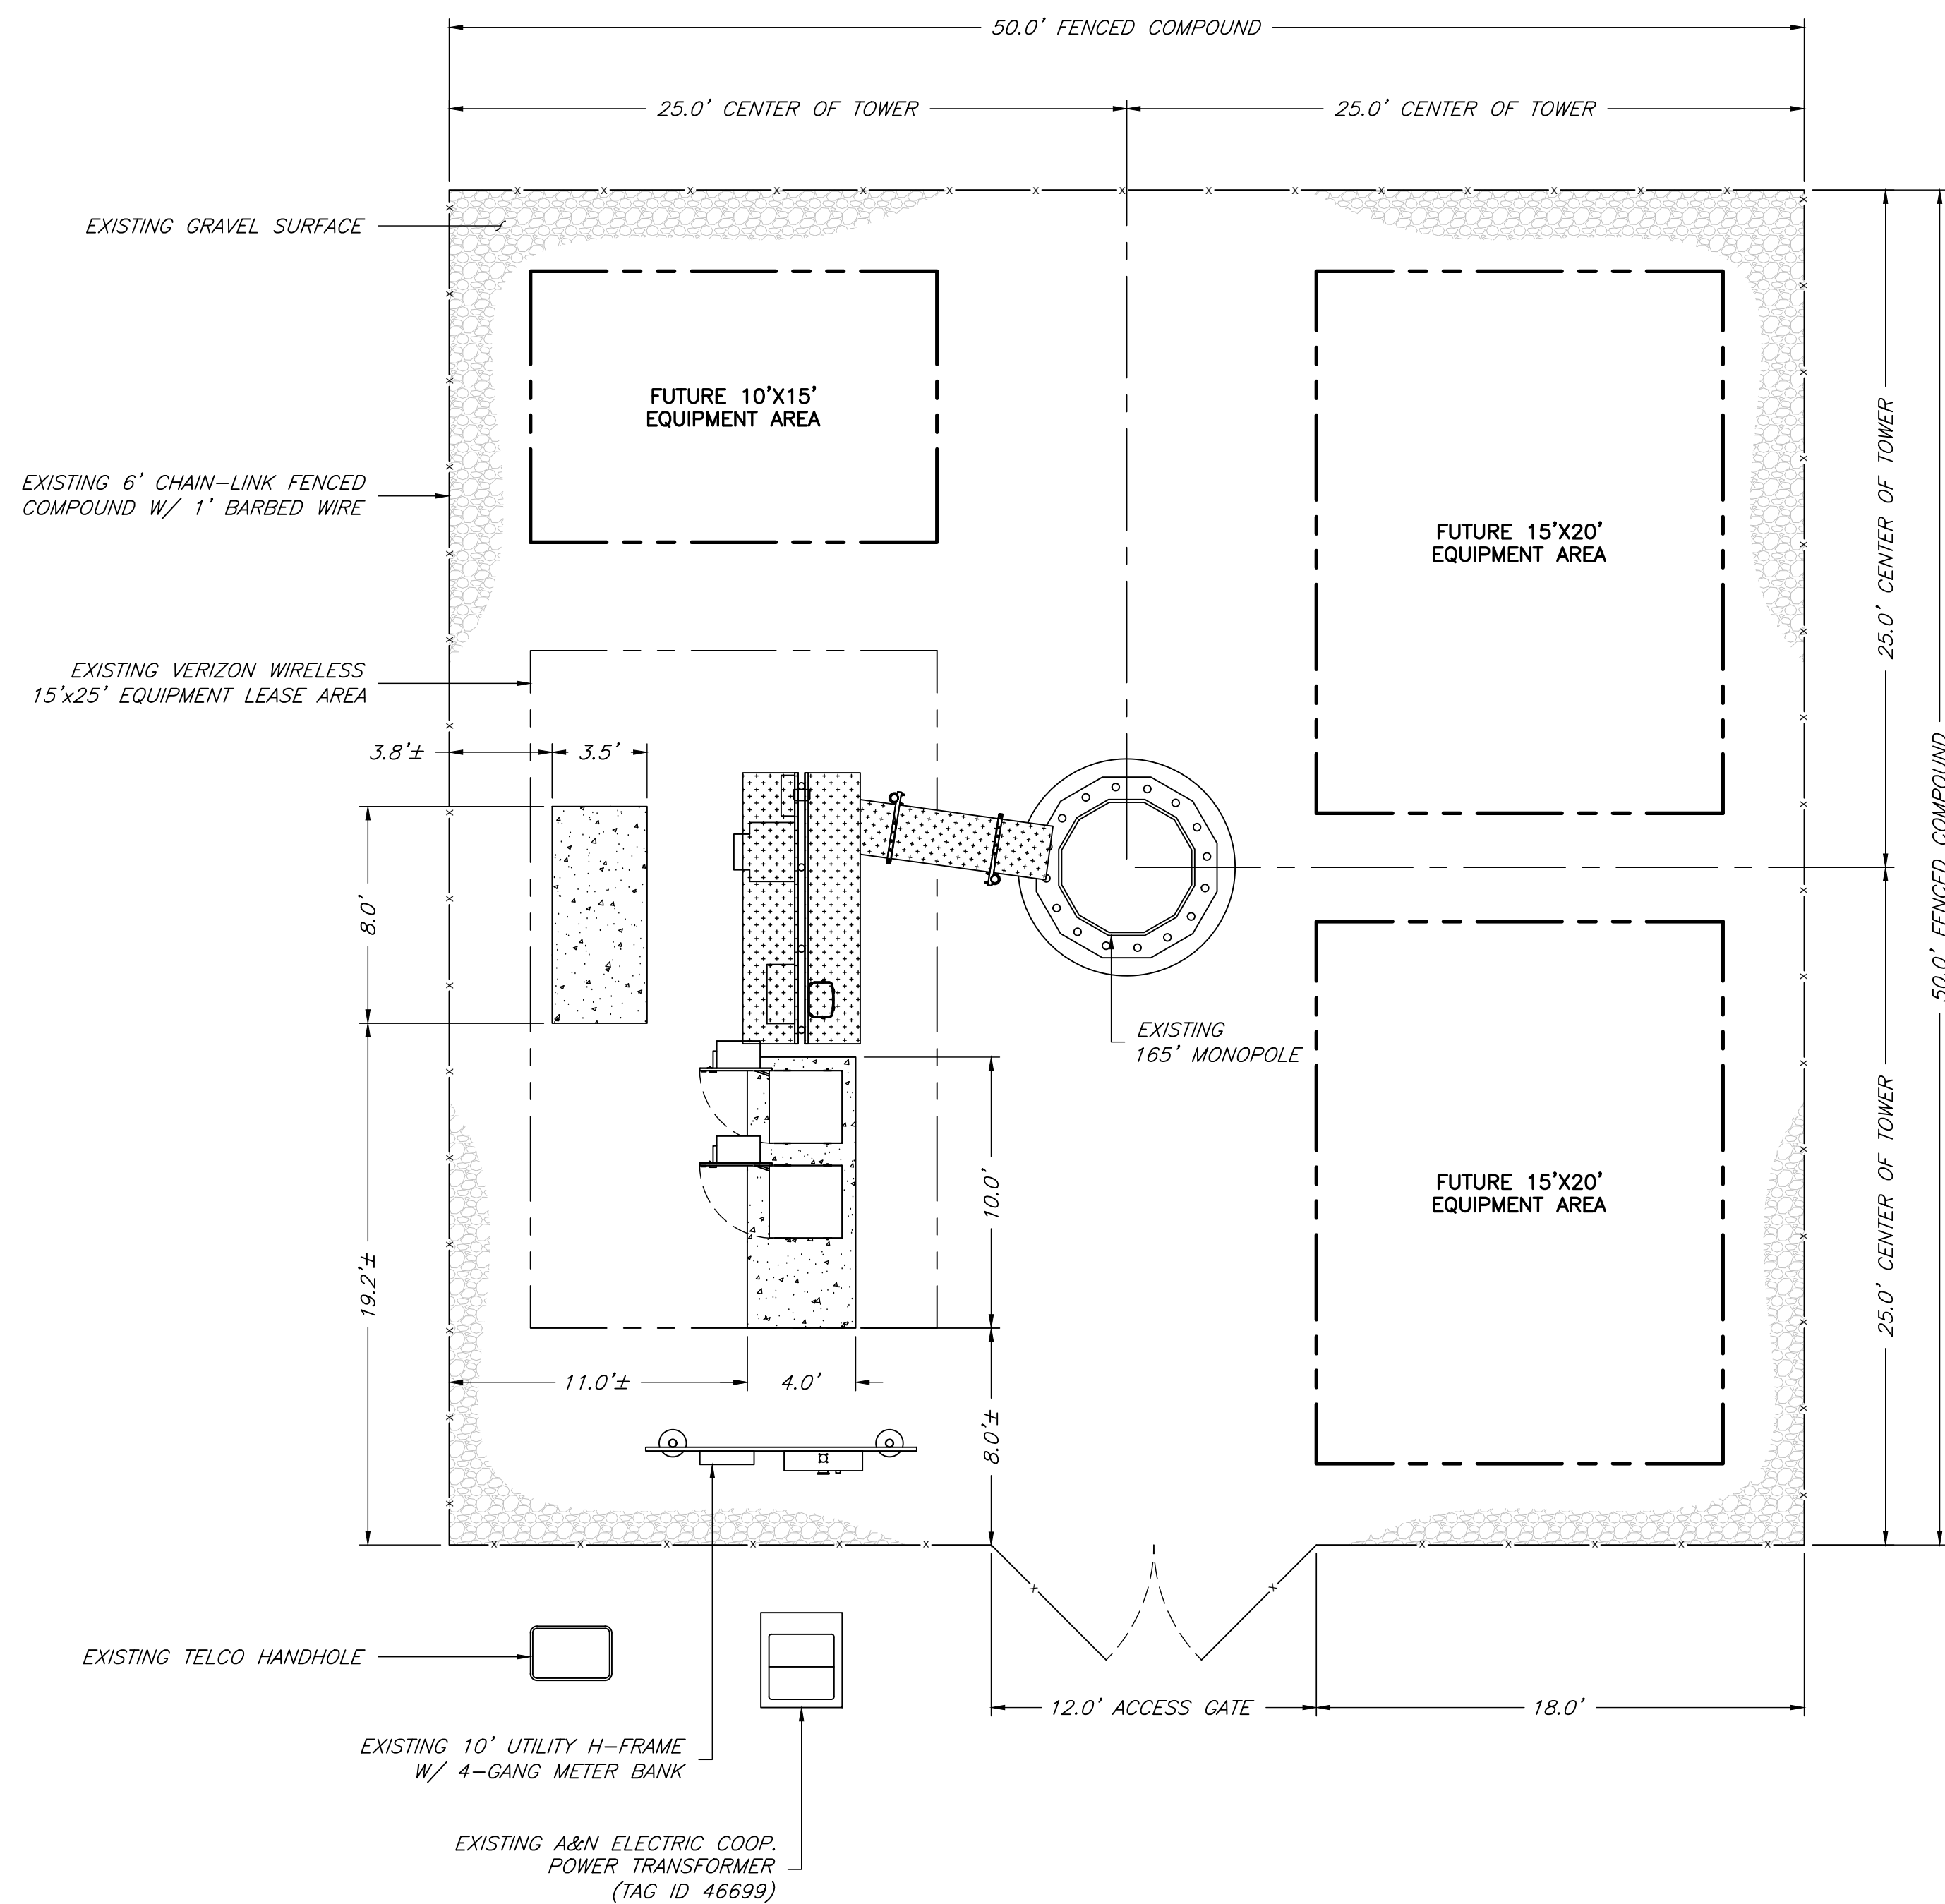

1 COMPOUND PLAN
SCALE: 1" = 5' (22X34)
SCALE: 1" = 10' (11X17)

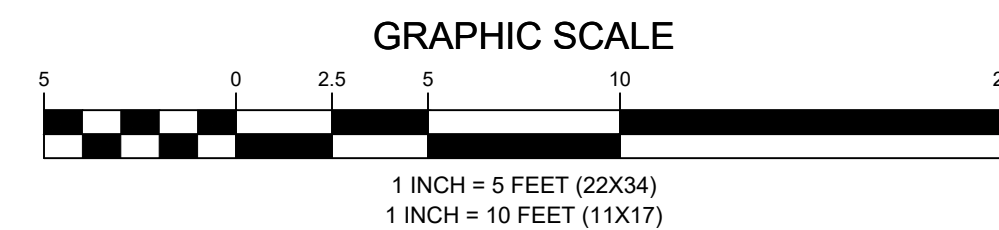

SITE OWNER



SITE INFORMATION

NETWORK TOWERS SITE NAME
PUNGOTEAGUE

NETWORK TOWERS SITE ID
VA-T22.01

COORDINATES
LATITUDE: 37° 37' 26.2268"
LONGITUDE: -75° 48' 20.0418"

SITE ADDRESS
16007 PUNGOTEAGUE RD
PAINTER, VA 23420

JURISDICTION
ACCOMACK COUNTY

STRUCTURE TYPE
MONOPOLE

STRUCTURE HEIGHT
165.0'

OVERALL STRUCTURE HEIGHT
169.0'

POWER PROVIDER
A&N ELECTRIC COOPERATIVE

TELCO PROVIDER
TBD

DESIGN RECORD

REVISIONS

REV	DATE	DESCRIPTION	BY
0	11/09/22	VERIZON_PII	OP

SITE VISIT


LATEST INSPECTION VISIT:
11-09-2022

SHEET TITLE

COMPOUND PLAN

SHEET NUMBER

C-1

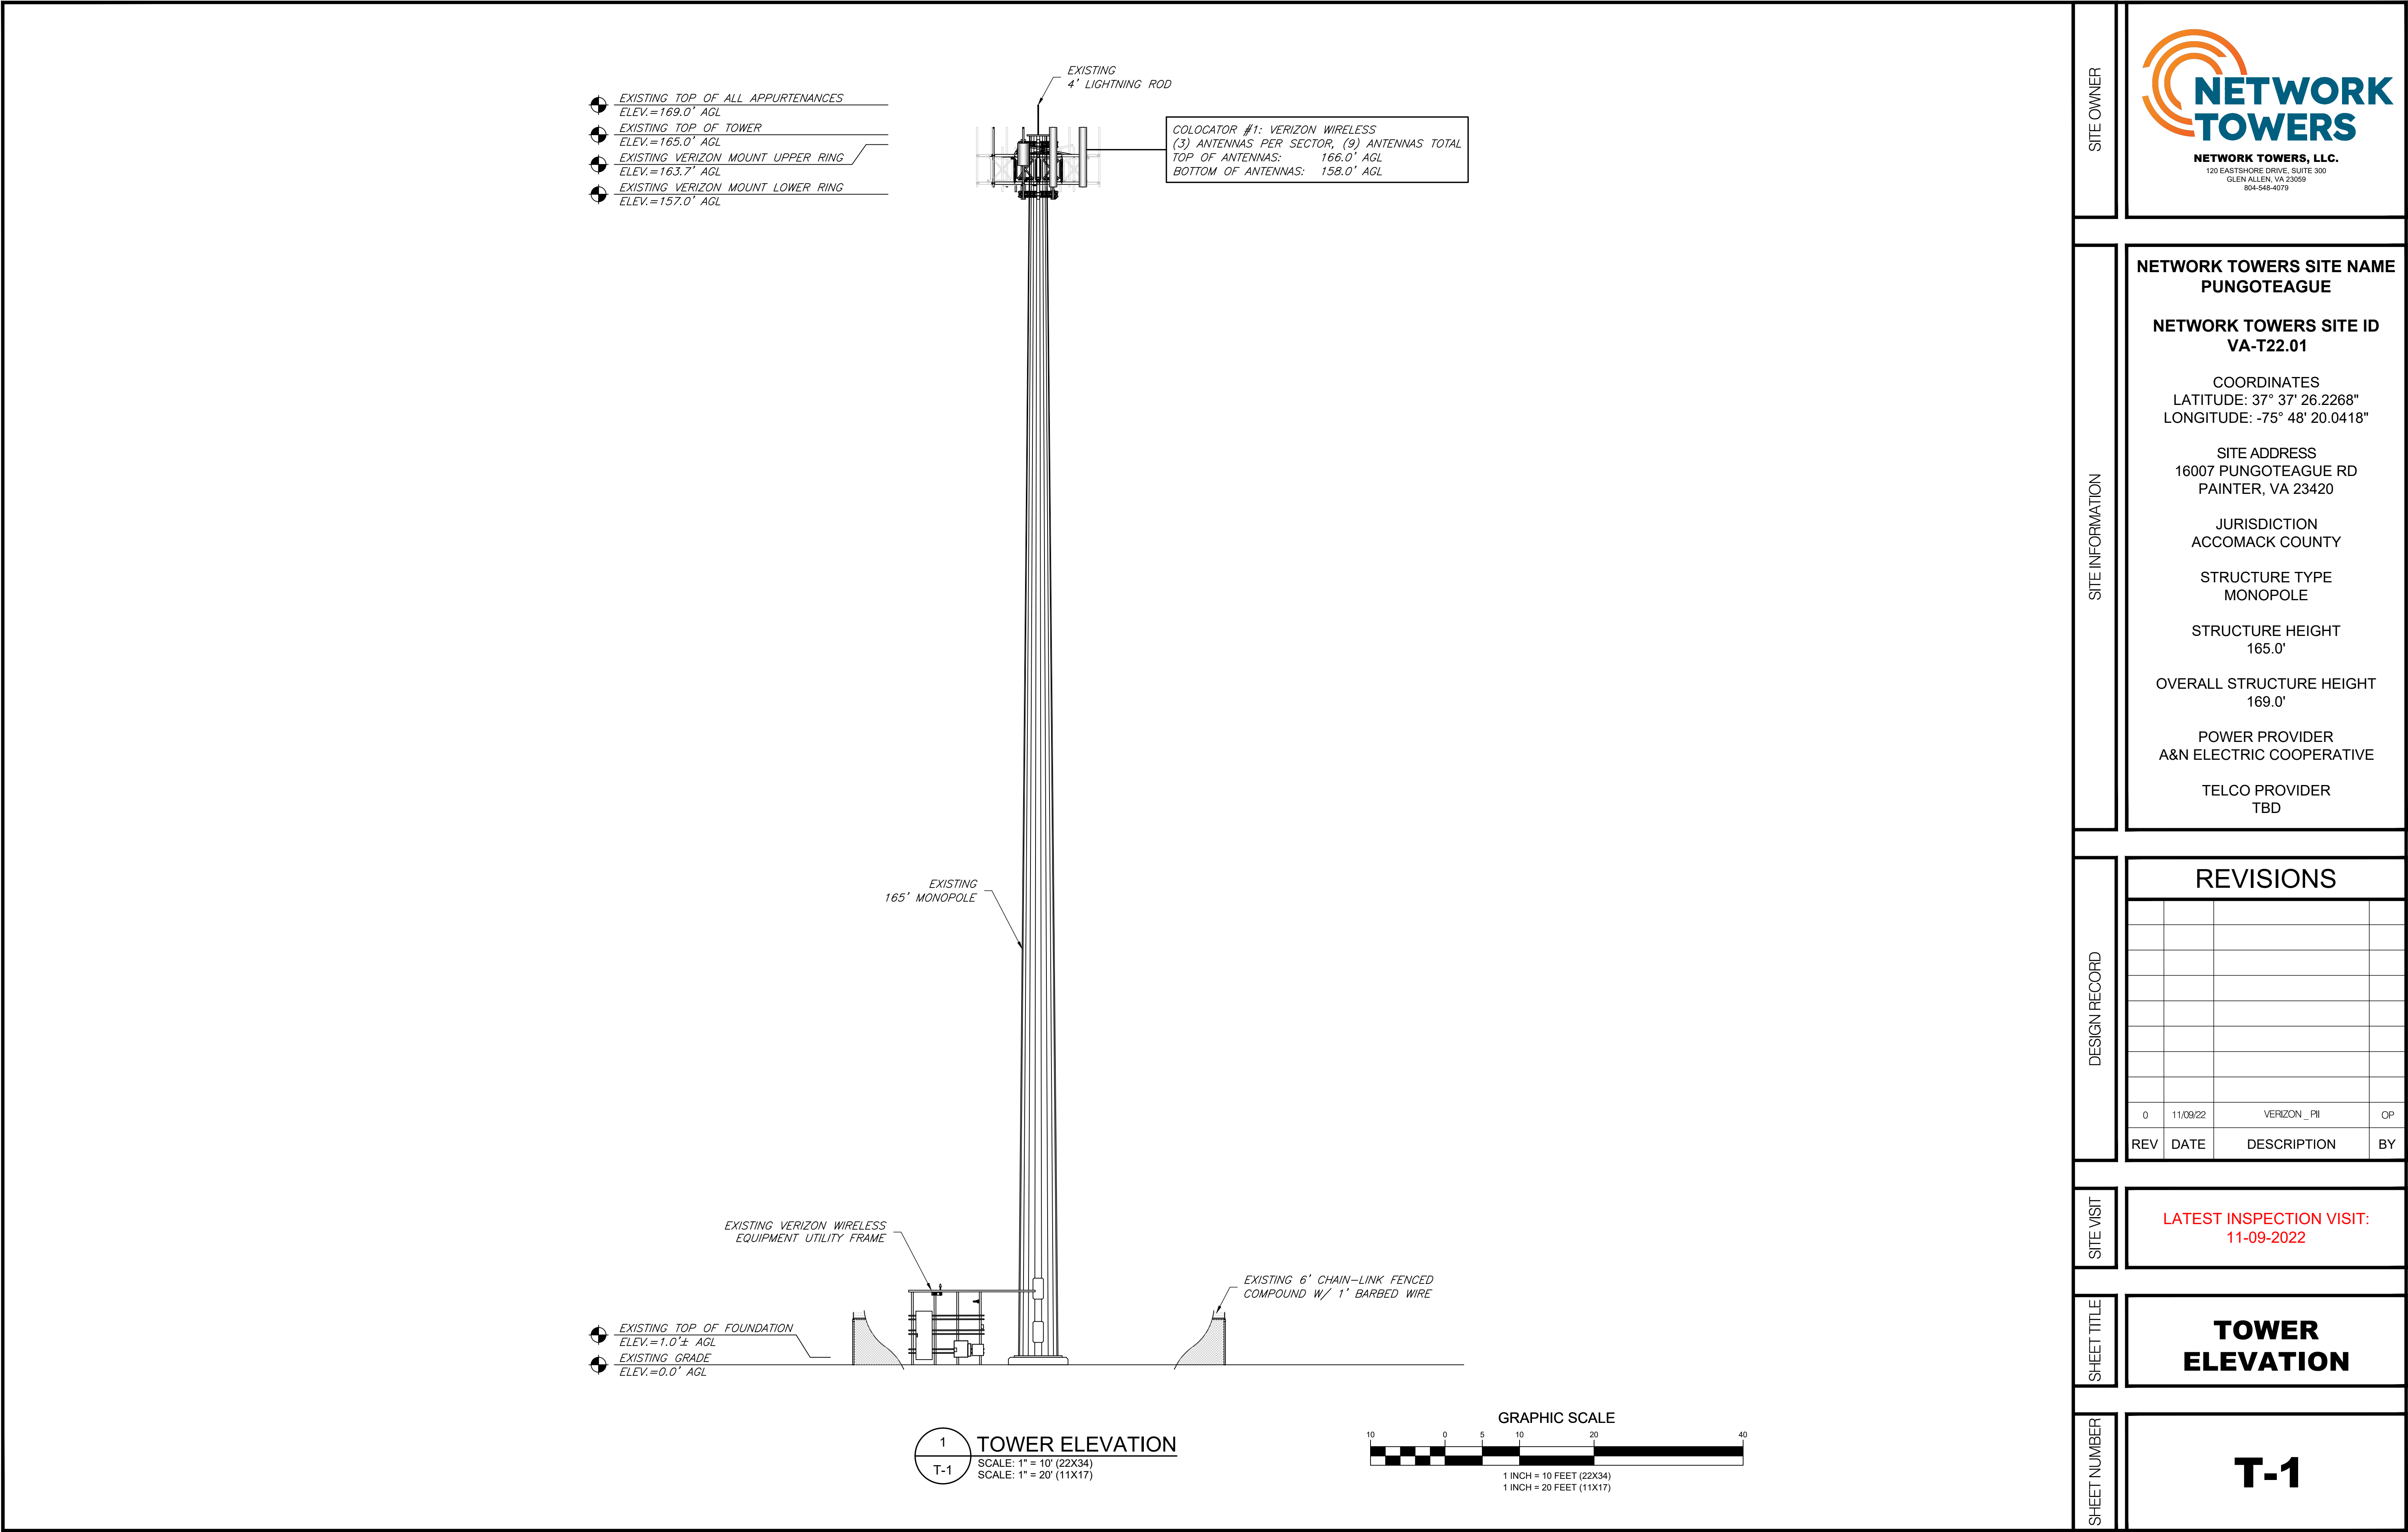

SITE OWNER



SITE INFORMATION

NETWORK TOWERS SITE NAME
PUNGOTEAGUE

NETWORK TOWERS SITE ID
VA-T22.01

COORDINATES
LATITUDE: 37° 37' 26.2268"
LONGITUDE: -75° 48' 20.0418"

SITE ADDRESS
16007 PUNGOTEAGUE RD
PAINTER, VA 23420

JURISDICTION
ACCOMACK COUNTY

STRUCTURE TYPE
MONOPOLE

STRUCTURE HEIGHT
165.0'

OVERALL STRUCTURE HEIGHT
169.0'

POWER PROVIDER
A&N ELECTRIC COOPERATIVE

TELCO PROVIDER
TBD

DESIGN RECORD

REVISIONS

REV	DATE	DESCRIPTION	BY
0	11/09/22	VERIZON_PII	OP

SITE VISIT

LATEST INSPECTION VISIT:
11-09-2022

SHEET TITLE

**TOWER
ELEVATION**

SHEET NUMBER

T-1

ANTENNA DETAILS								SECONDARY TOWER MOUNTED EQUIPMENT		FEED-LINES			MOUNTS	
ANTENNA #	CO-LOCATOR NAME	LOCATION/MOUNT PLACEMENT	TIP ELEVATION*	TAIL ELEVATION*	RAD CENTER*	ANTENNA MAKE & MODEL	ANTENNA DESCRIPTION	QUANTITY	MAKE & MODEL	QUANTITY	SIZE	TYPE	MOUNT ELEVATION*	DESCRIPTION
-	-	-	168.0'	165.0'	-	-	4' LIGHTNING ROD	-	-	-	-	-	165.0'	FLUSH
1	VERIZON	A1	166.0'	158.0'	162.0'	COMMSCOPE NHH-65C-R2B	95.98" x 11.85" x 7.08" PANEL ANTENNA	(2)	15.5"x15.5"x10" RRU	(1)	-	HYBRID CABLE	160.0'±	PV-MPM-SFA12-12-238X96
2		A2	166.0'	158.0'	162.0'	COMMSCOPE NHH-65C-R2B	95.98" x 11.85" x 7.08" PANEL ANTENNA							
3		A3	163.5'	160.5'	162.0'	SAMSUNG VZ CBAND MMU	35.0" x 16.0" x 6.0" PANEL ANTENNA							
4		B1	166.0'	158.0'	162.0'	COMMSCOPE NHH-65C-R2B	95.98" x 11.85" x 7.08" PANEL ANTENNA	(2)	15.5"x15.5"x10" RRU					
5		B2	166.0'	158.0'	162.0'	COMMSCOPE NHH-65C-R2B	95.98" x 11.85" x 7.08" PANEL ANTENNA							
6		B3	163.5'	160.5'	162.0'	SAMSUNG VZ CBAND MMU	35.0" x 16.0" x 6.0" PANEL ANTENNA							
7		C1	166.0'	158.0'	162.0'	COMMSCOPE NHH-65C-R2B	95.98" x 11.85" x 7.08" PANEL ANTENNA	(2) (1)	15.5"x15.5"x10" RRU 15.5"X19.6"x10.5" OVP					
8		C2	166.0'	158.0'	162.0'	COMMSCOPE NHH-65C-R2B	95.98" x 11.85" x 7.08" PANEL ANTENNA							
9		C3	163.5'	160.5'	162.0'	SAMSUNG VZ CBAND MMU	35.0" x 16.0" x 6.0" PANEL ANTENNA							

*ELEVATION IS DEFINED AS CENTER OF ANTENNA ABOVE GROUND LEVEL (AGL).

SITE OWNER



SITE INFORMATION

NETWORK TOWERS SITE NAME
PUNGOTEAGUE

NETWORK TOWERS SITE ID
VA-T22.01

COORDINATES
LATITUDE: 37° 37' 26.2268"
LONGITUDE: -75° 48' 20.0418"

SITE ADDRESS
16007 PUNGOTEAGUE RD
PAINTER, VA 23420

JURISDICTION
ACCOMACK COUNTY

STRUCTURE TYPE
MONOPOLE

STRUCTURE HEIGHT
165.0'

OVERALL STRUCTURE HEIGHT
169.0'

POWER PROVIDER
A&N ELECTRIC COOPERATIVE

TELCO PROVIDER
TBD

DESIGN RECORD

REVISIONS			
0	11/09/22	VERIZON_PII	OP
REV	DATE	DESCRIPTION	BY

SITE VISIT

LATEST INSPECTION VISIT:
11-09-2022

SHEET TITLE

**APPURTENANCES
SCHEDULE**

SHEET NUMBER

A-1